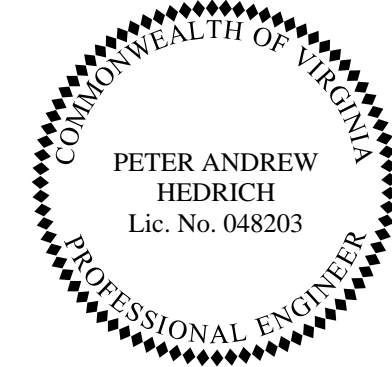


**NOTES:**

- Drawing Not To Scale
- All signs shall be installed on STP-I posts and foundations.
- All sign locations will be field marked by Traffic Engineering staff upon request of the Residency.
- M Series signs shall be white and black. Unless otherwise noted, all other M-series and W-series signs shall be orange and black.
- Signs mounted on Type III barricades shall not cover more than 50% of the top barricade rail. The remaining two rails shall not be covered by a sign at all.

**POST INFORMATION**


- Install assemblies "A", "J" and "K" on a 2 1/2" 12ga. steel post with a Type "A" foundation.
- Install assemblies "B", "C", "D" and "P" on a 2" 14ga. steel post with a Type "A" foundation
- Install all other sign assemblies on a 2 1/2" 10ga. steel post with a Type "B" foundation and a 6' 2 3/16" inner sleeve.

  
**PETER ANDREW HEDRICH**  
 Lic. No. 048203  
 PROFESSIONAL ENGINEER  
 VDOT Traffic Engineering  
 Fredericksburg, Virginia  
 TRAFFIC ENGINEER

Designed By: Jeffrey Stone  
 Drawn By: Jeffrey Stone  
 Contact Person: Jeffrey Stone 540-899-4547  
 County: Richmond  
 Location: SR 637, County Bridge Rd. Over Cat Point Creek  
 Reviewed By: E.T. Newton  
 File: TE-Fredericksburg/Richmond/0600-0999/0637-County Bridge Rd./0637-20210614-DET




DATE INSTALLED:  
 \_\_\_\_\_  
 INSTALLED BY:  
 \_\_\_\_\_  
 Sheet:  
 1 of 2

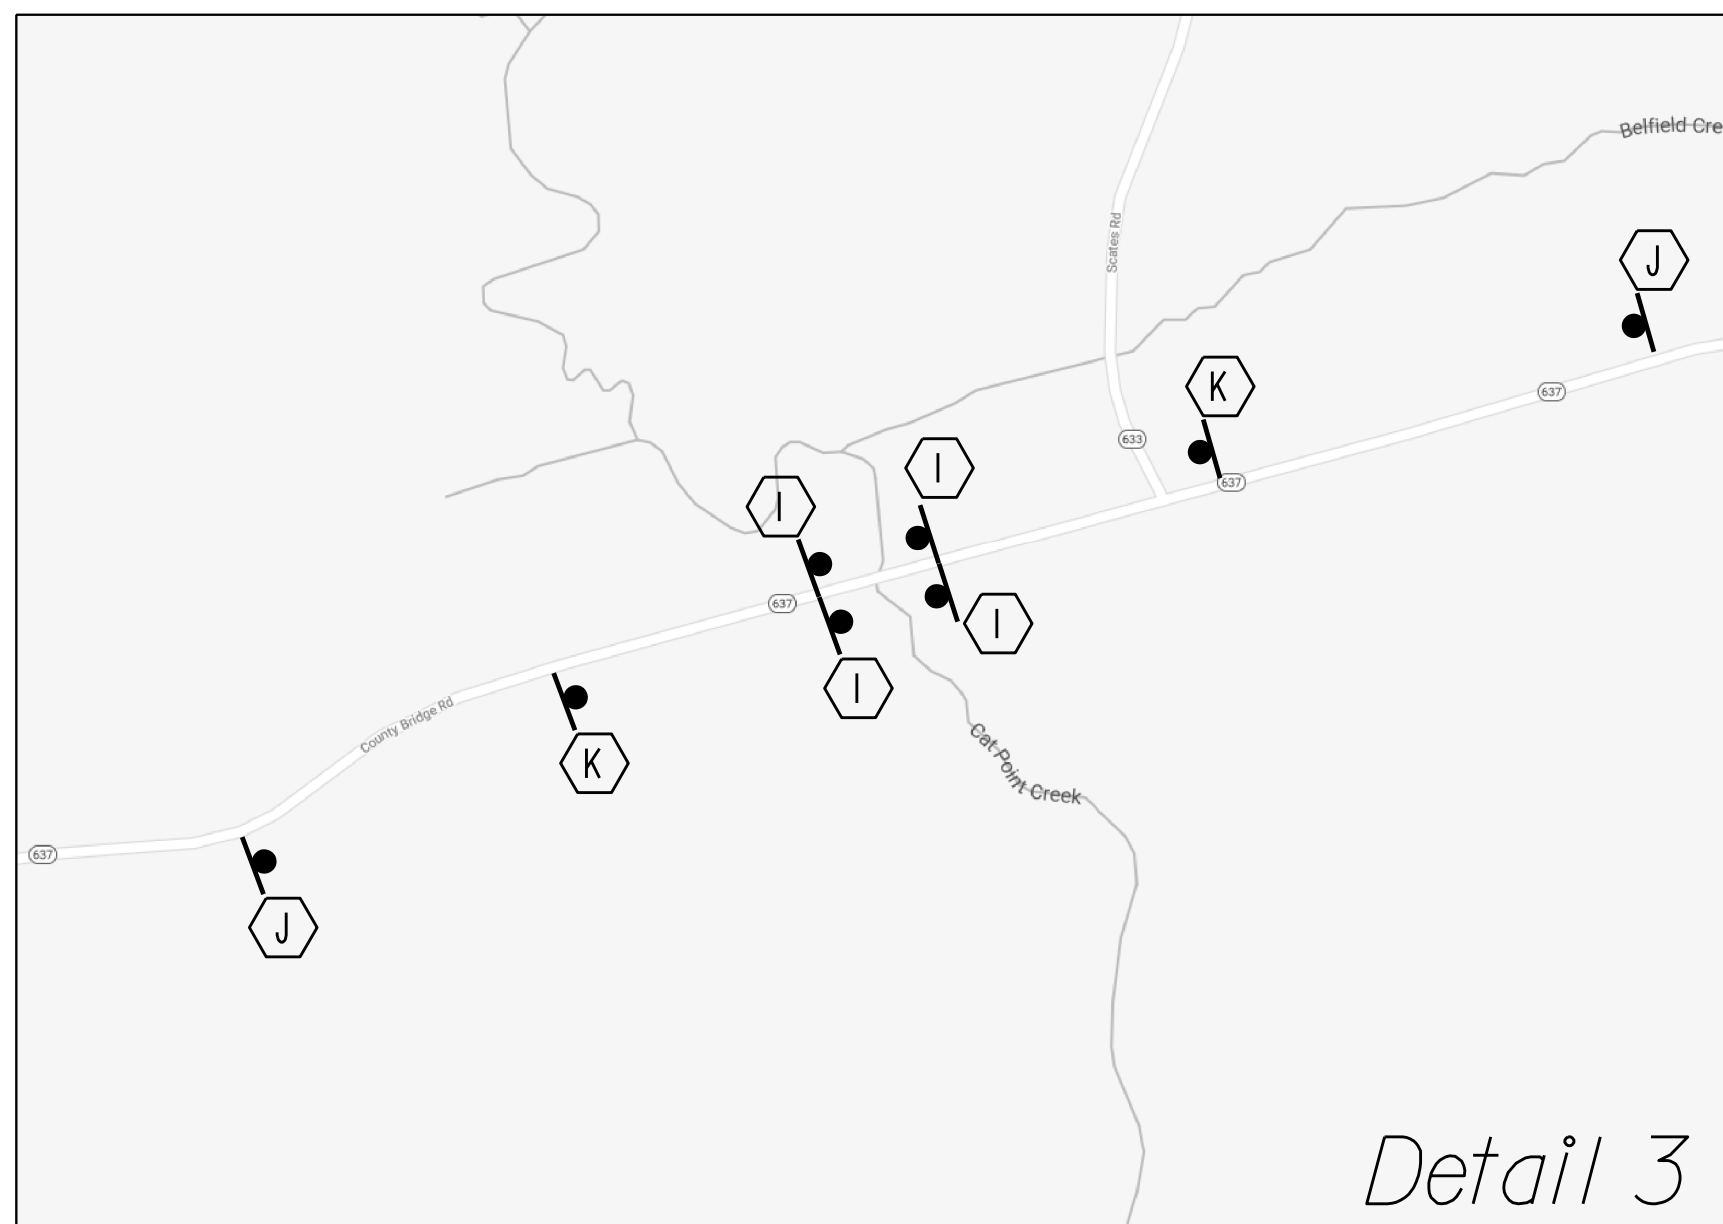


Detail 3




Detail 7

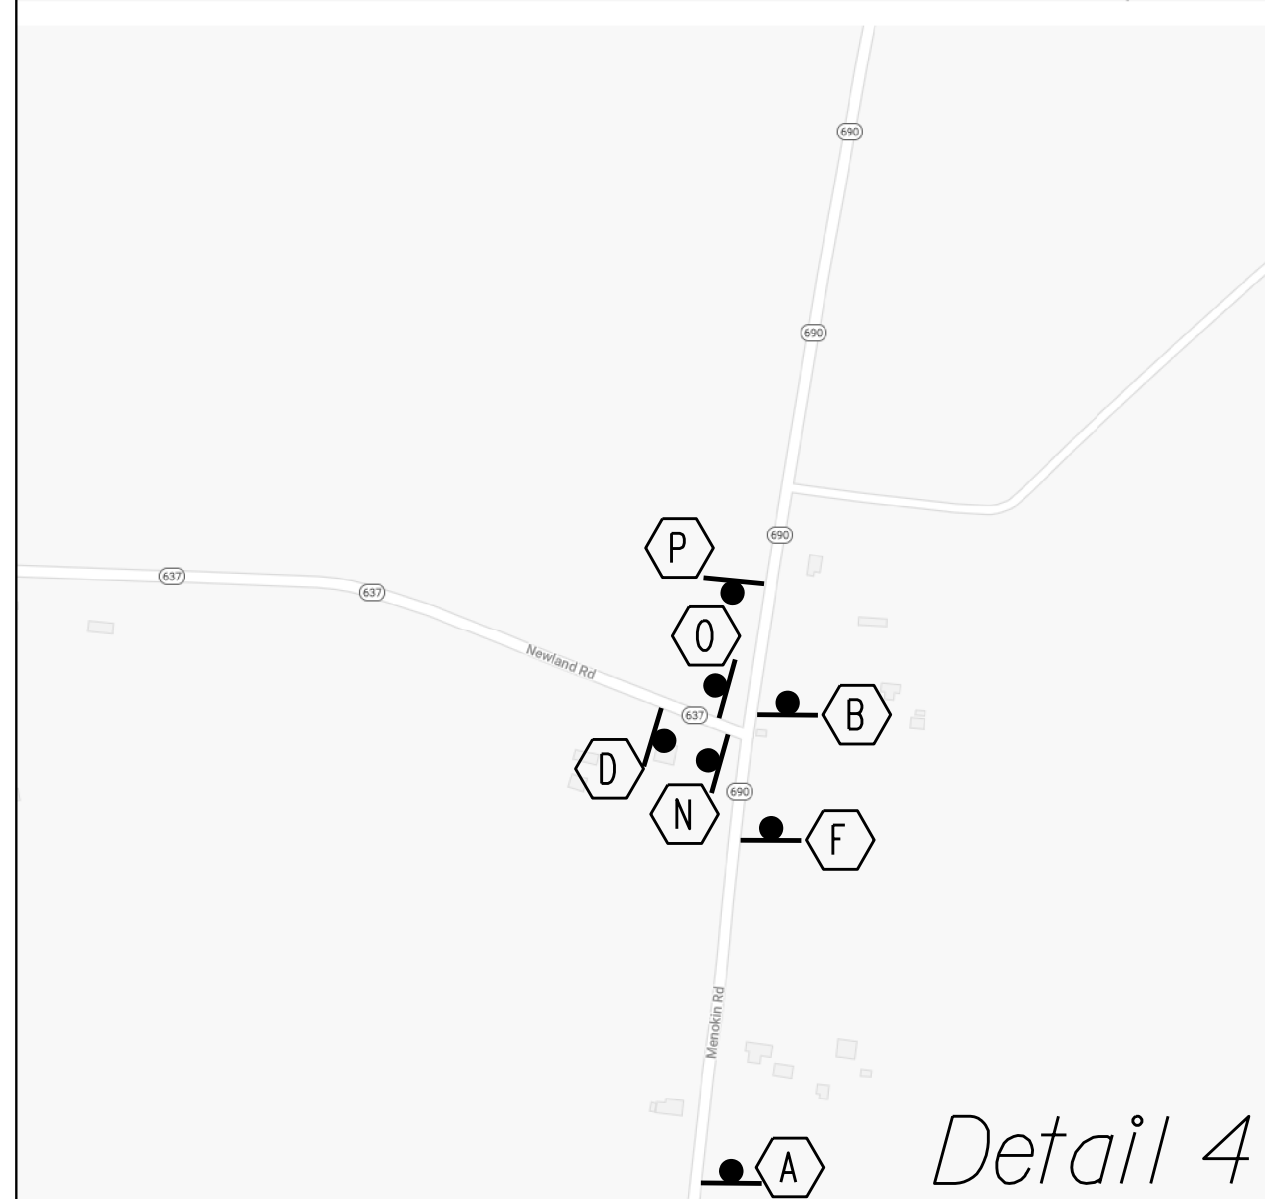


Detail 4

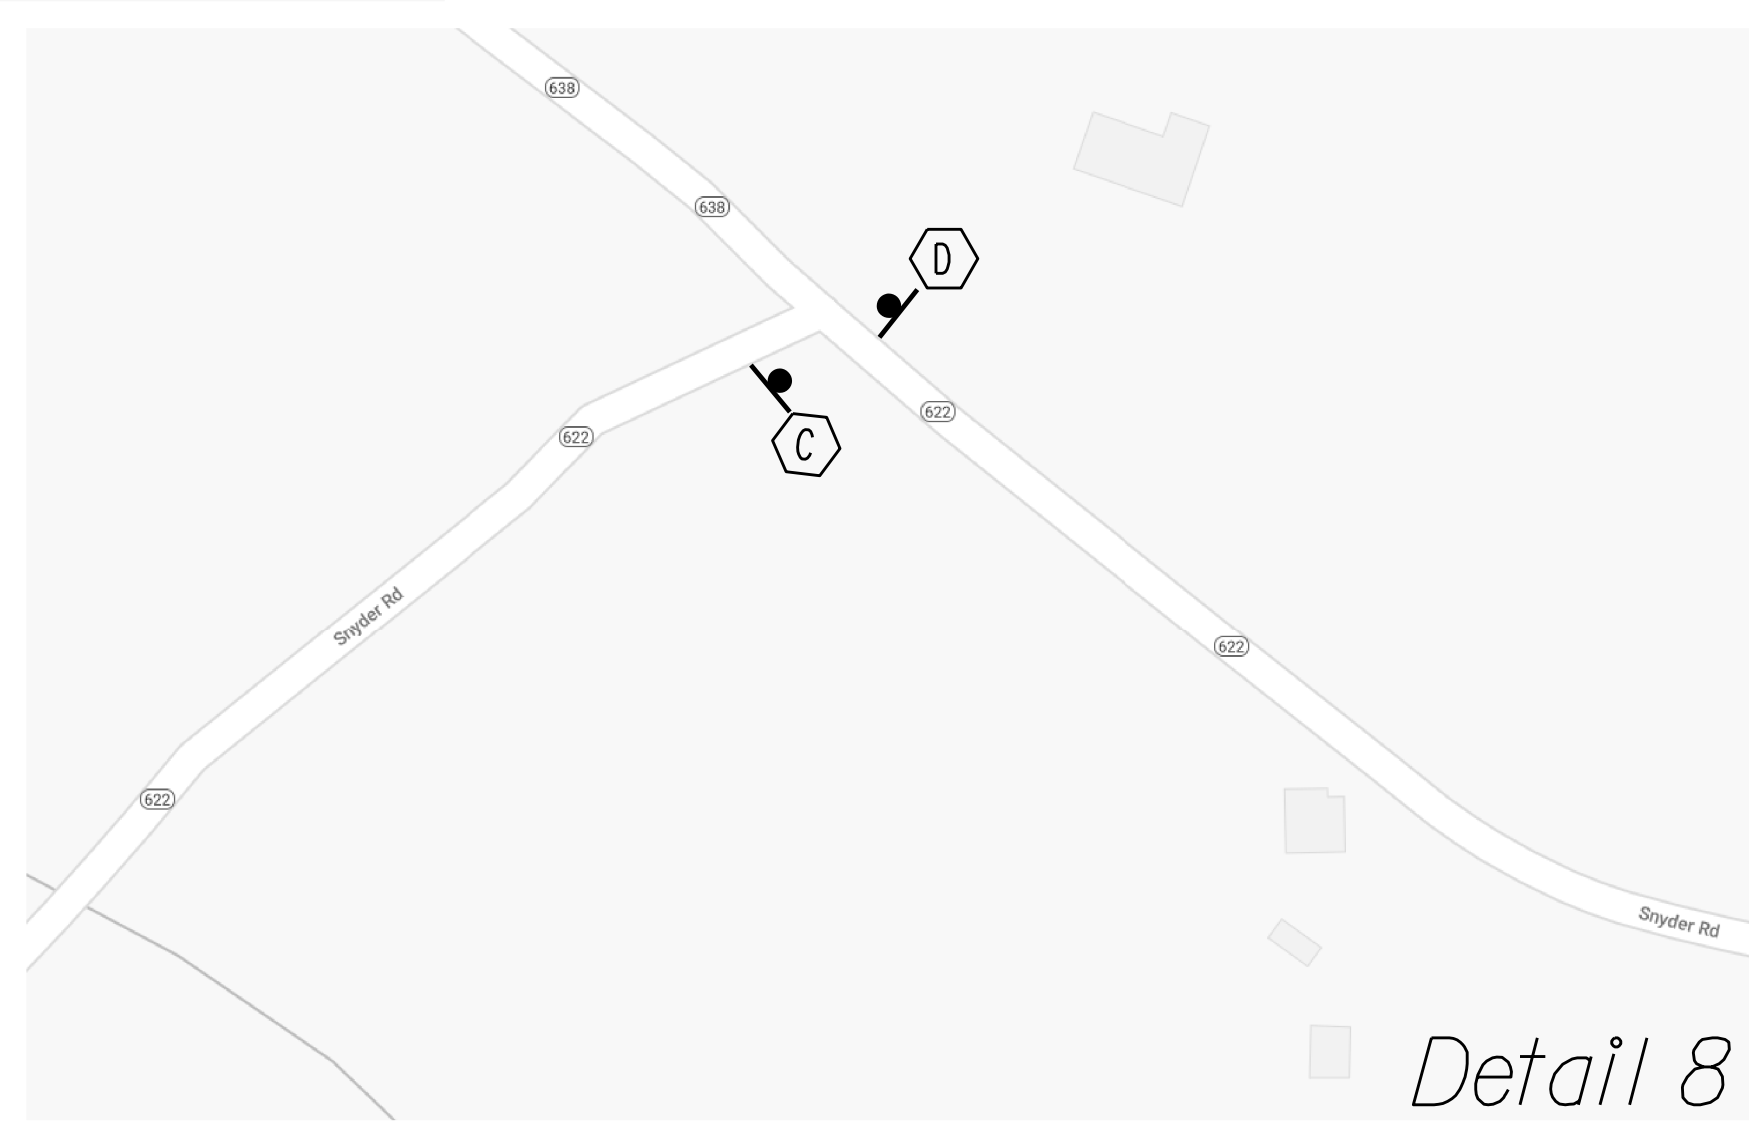


Detail 8

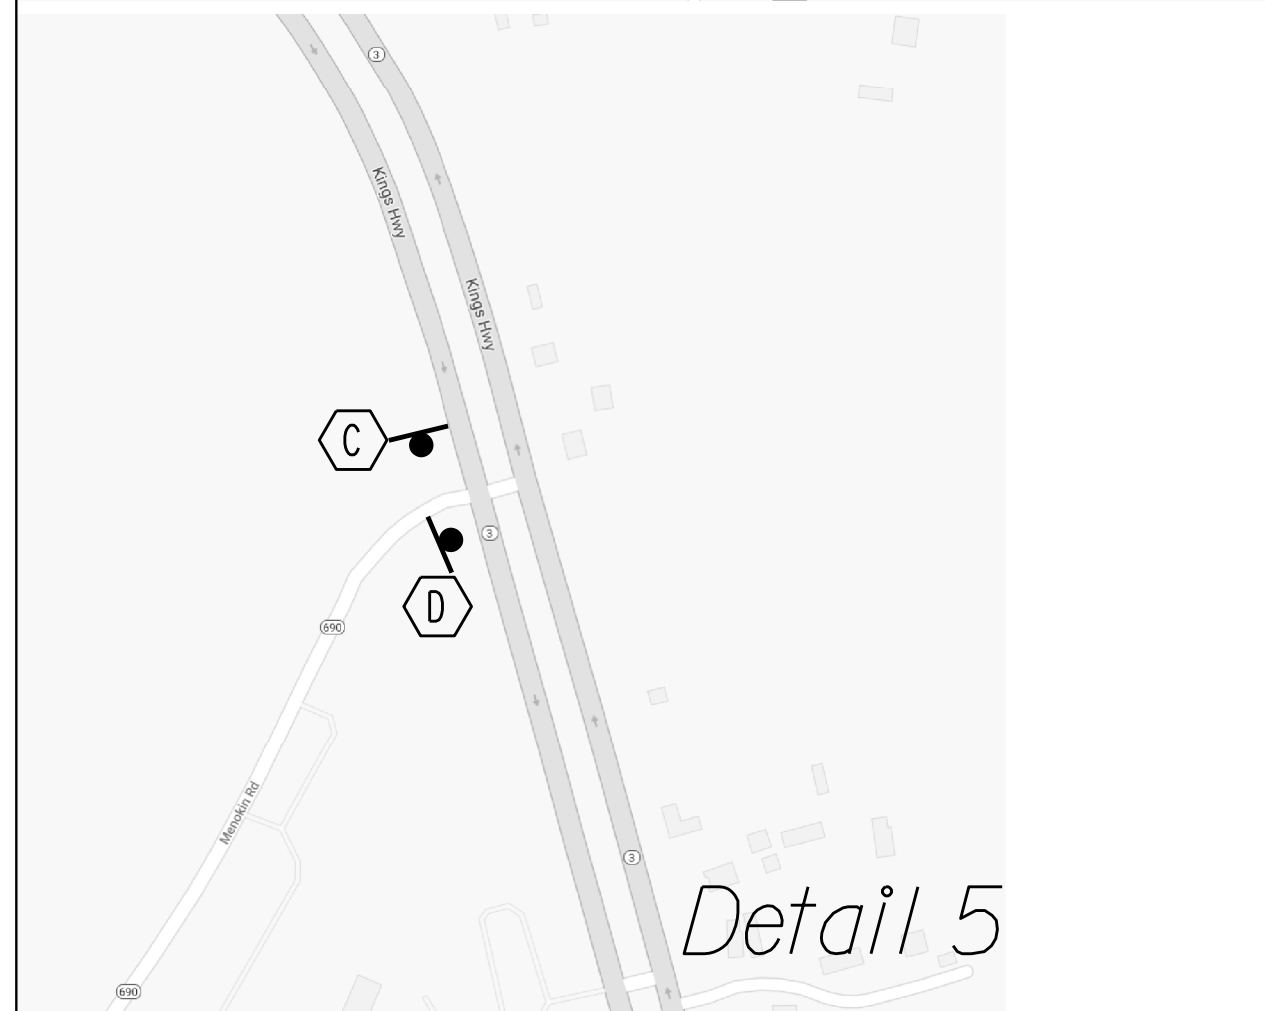

Detail 5

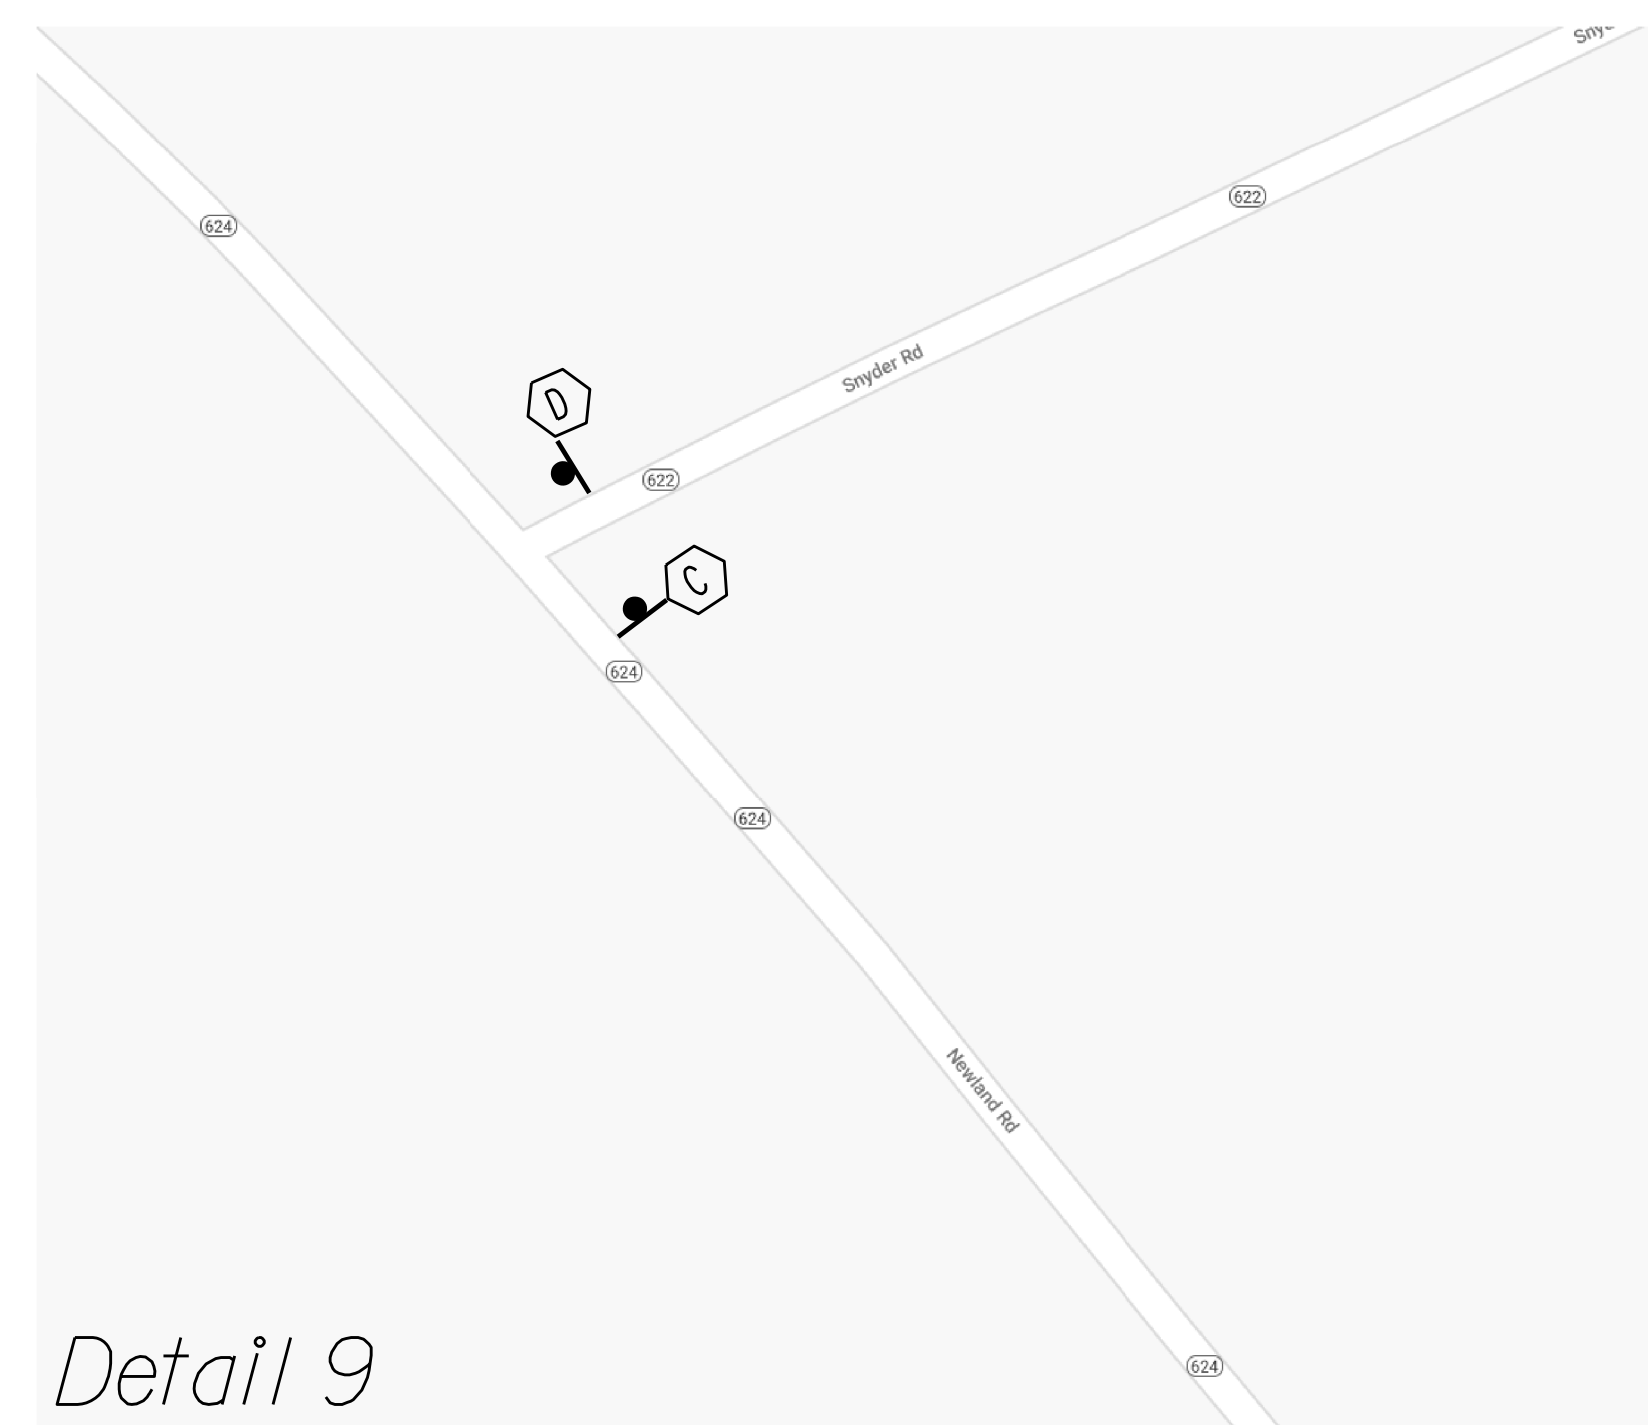

Detail 9

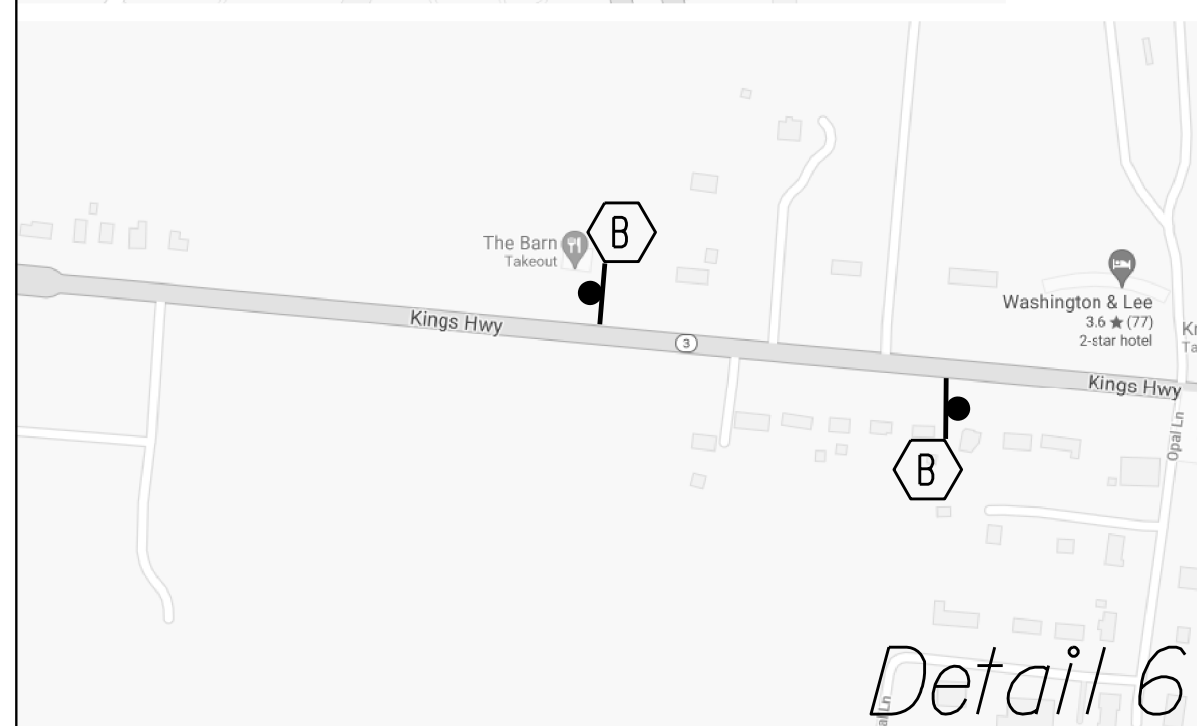

Detail 6

