


ROUTE 250 (W. BROAD STREET) CORRIDOR IMPROVEMENTS

SHEET 1 OF 4

07/29/2020

MATCHLINE - SEE ABOVE

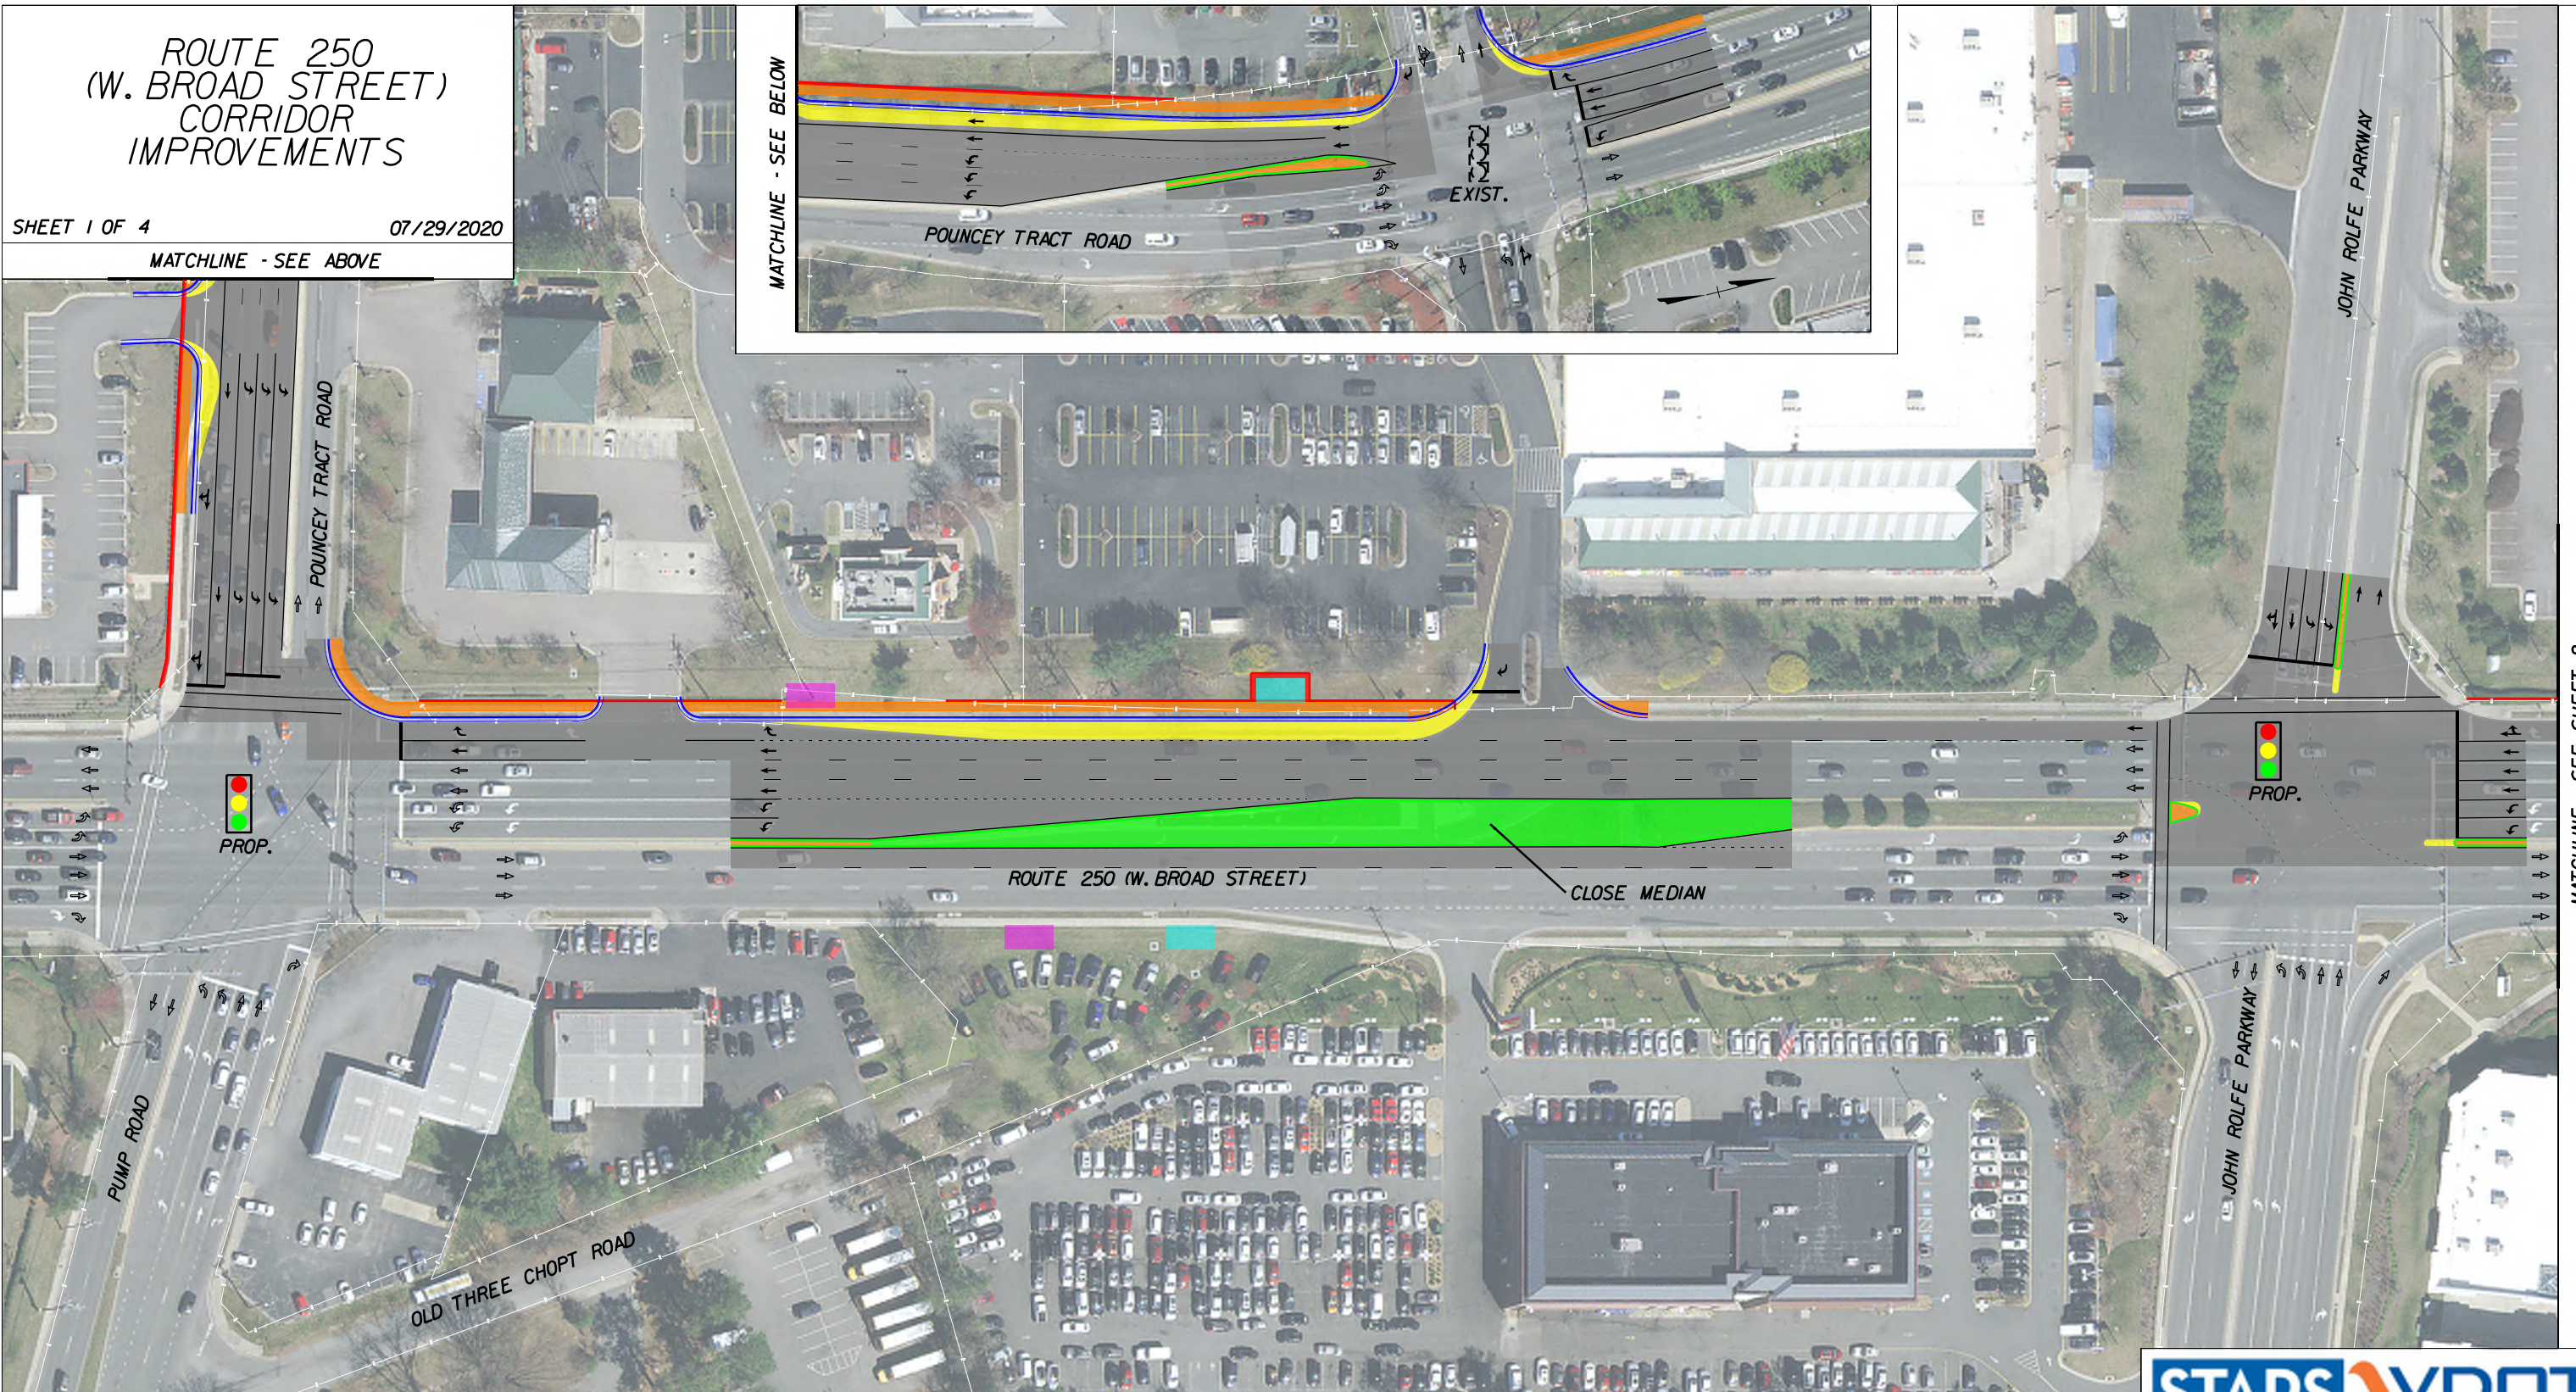

MATCHLINE - SEE BELOW



MATCHLINE - SEE SHEET 2

LEGEND


- | | | | |
|--|--------------------------------|--|---------------------------|
| | EXISTING PAVEMENT | | PROPOSED PAVEMENT |
| | EXISTING PROPERTY LINES | | PROPOSED CURB AND GUTTER |
| | PROPOSED GRASS MEDIAN | | PROPOSED MEDIAN CURB |
| | PROPOSED CONCRETE ITEMS | | PROPOSED RIGHT OF WAY |
| | PROPOSED SIGNAL RECONSTRUCTION | | PROPOSED ACQUISITION AREA |
| | EXISTING GRTC STOP | | BY OTHERS |
| | | | PROPOSED GRTC STOP |



PRELIMINARY

THESE PLANS ARE UNFINISHED AND UNAPPROVED AND ARE NOT TO BE USED FOR ANY TYPE OF CONSTRUCTION OR THE ACQUISITION OF RIGHT OF WAY.

SCALE

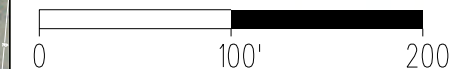



ROUTE 250
(W. BROAD STREET)
CORRIDOR
IMPROVEMENTS

SHEET 2 OF 4

07/29/2020

MATCHLINE - SEE SHEET 1

MATCHLINE - SEE SHEET 3

 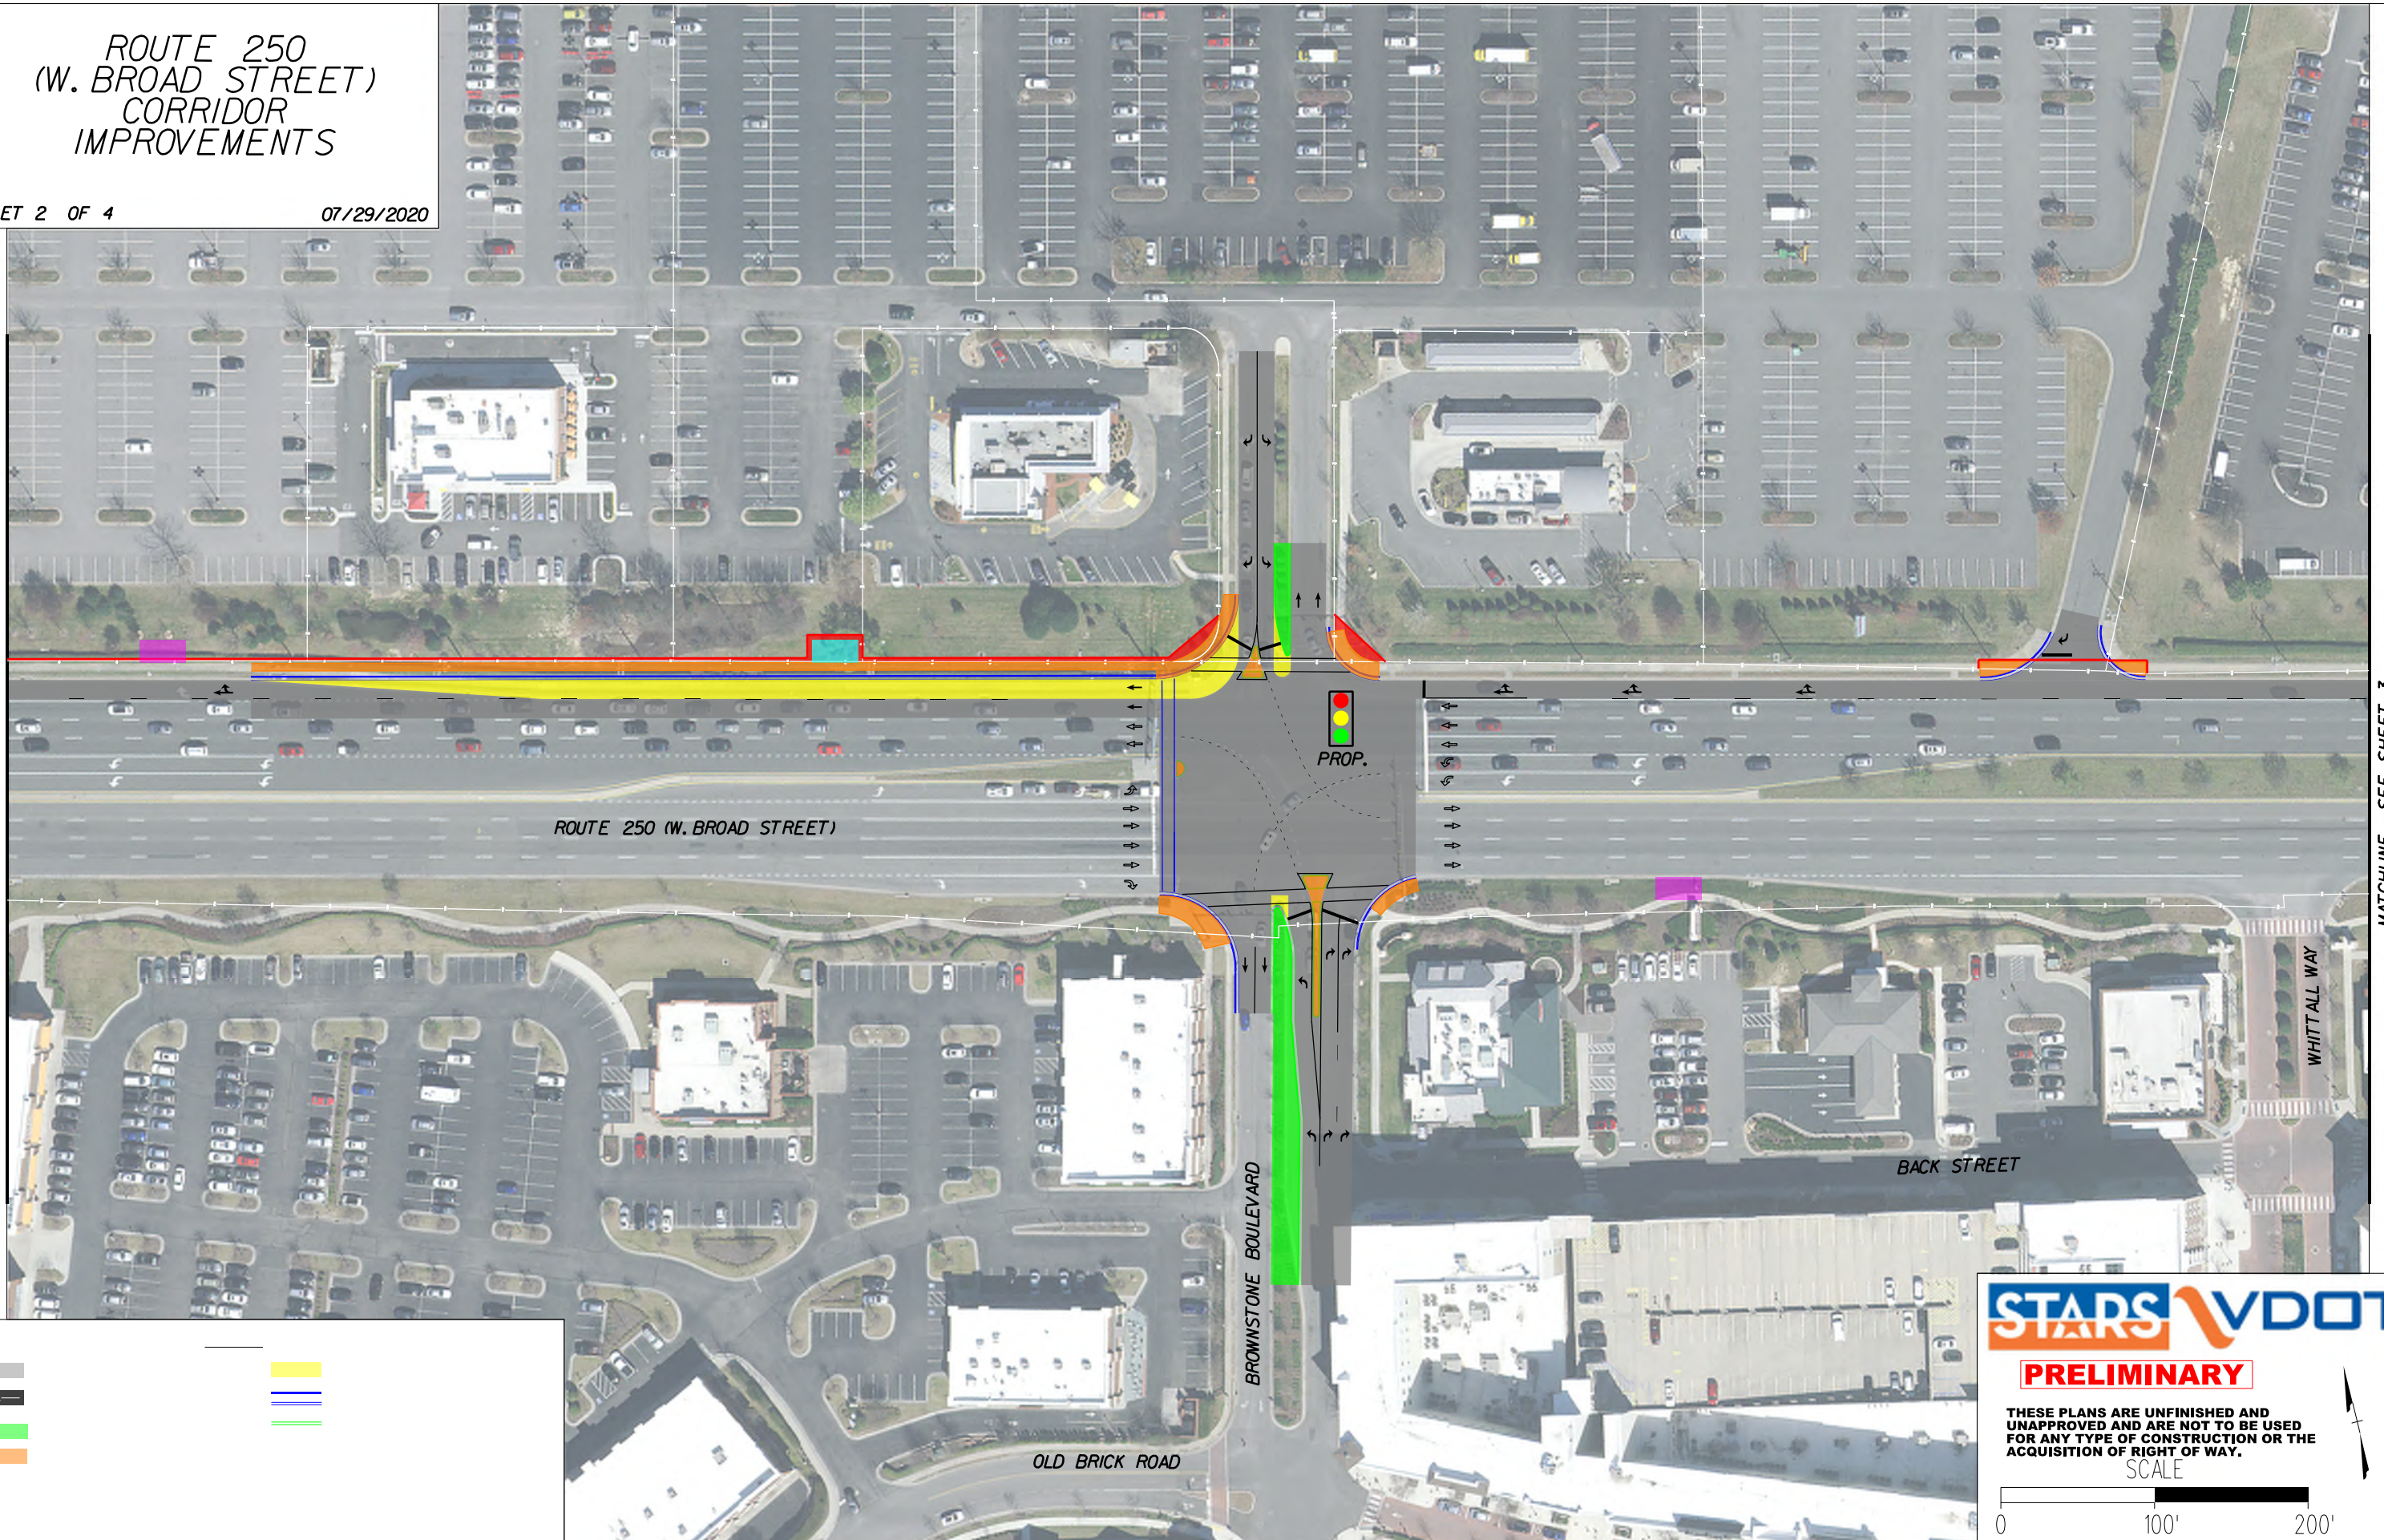

STARS VDOT

PRELIMINARY

THESE PLANS ARE UNFINISHED AND UNAPPROVED AND ARE NOT TO BE USED FOR ANY TYPE OF CONSTRUCTION OR THE ACQUISITION OF RIGHT OF WAY.

SCALE




ROUTE 250
(W. BROAD STREET)
CORRIDOR
IMPROVEMENTS

SHEET 3 OF 4

07/29/2020

MATCHLINE - SEE SHEET 2

MATCHLINE - SEE SHEET 4

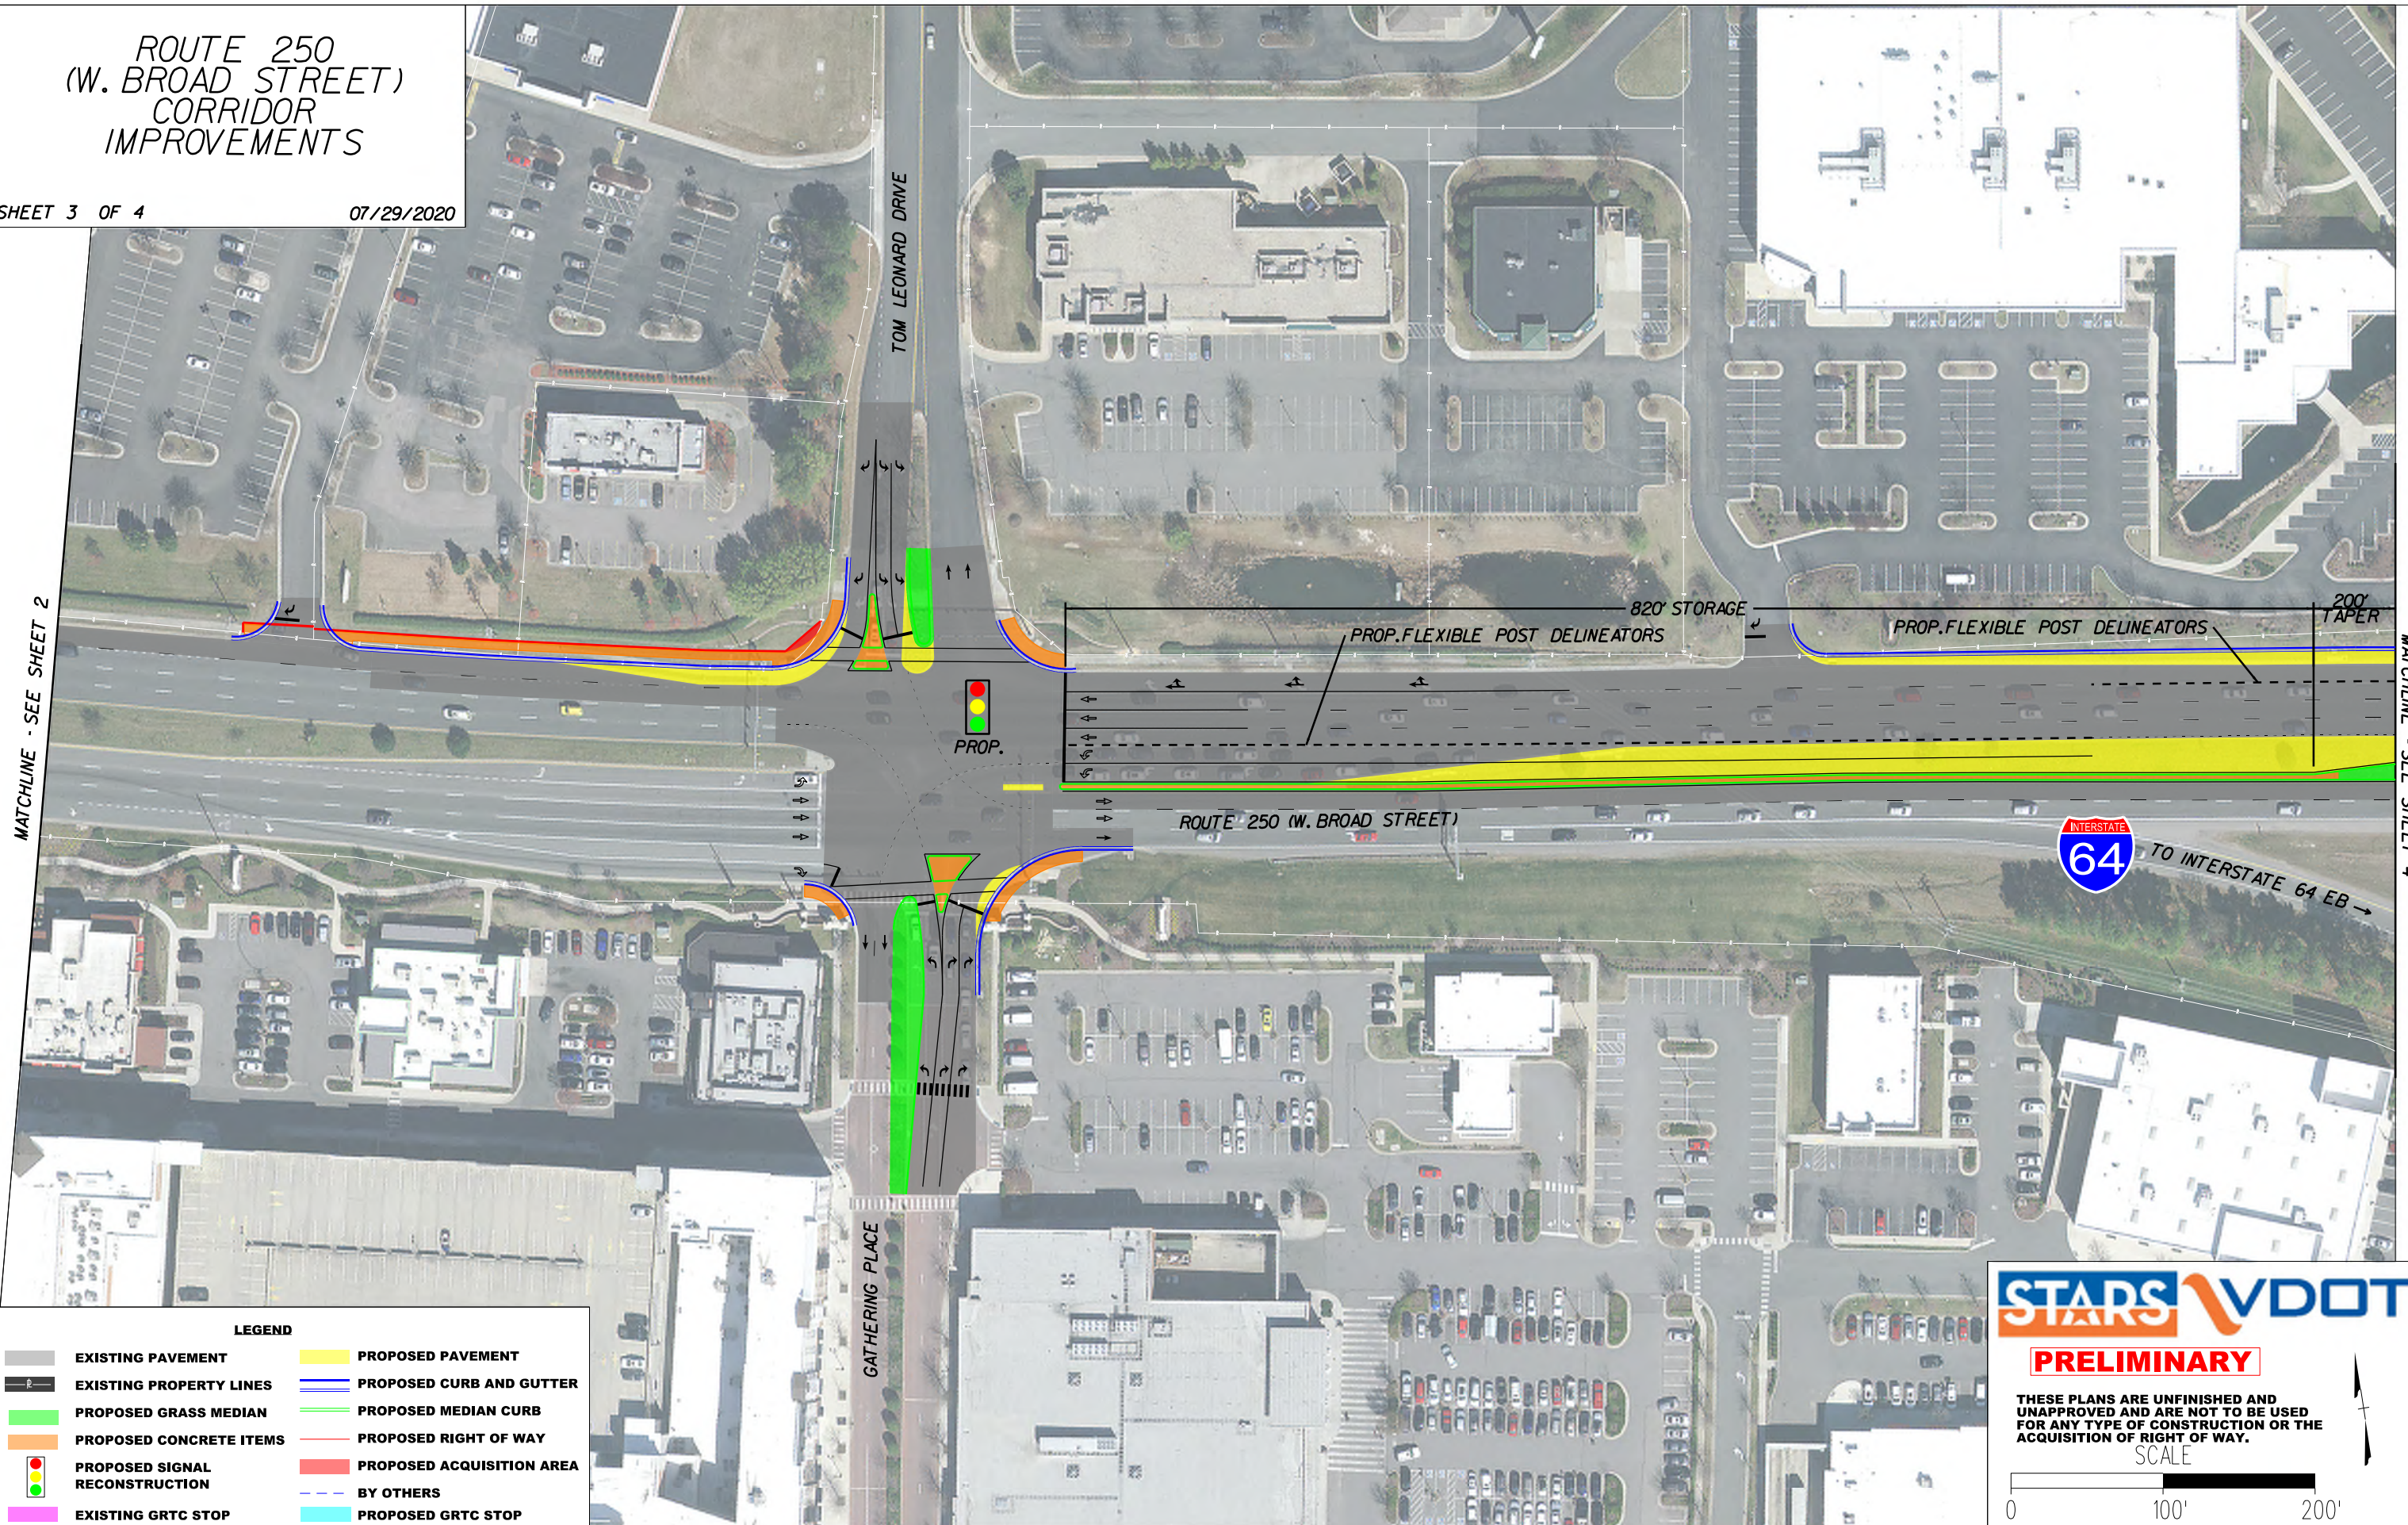

LEGEND

| | |
|--------------------------------|---------------------------|
| EXISTING PAVEMENT | PROPOSED PAVEMENT |
| EXISTING PROPERTY LINES | PROPOSED CURB AND GUTTER |
| PROPOSED GRASS MEDIAN | PROPOSED MEDIAN CURB |
| PROPOSED CONCRETE ITEMS | PROPOSED RIGHT OF WAY |
| PROPOSED SIGNAL RECONSTRUCTION | PROPOSED ACQUISITION AREA |
| EXISTING GRTC STOP | BY OTHERS |
| | PROPOSED GRTC STOP |

STARS VDOT

PRELIMINARY

THESE PLANS ARE UNFINISHED AND UNAPPROVED AND ARE NOT TO BE USED FOR ANY TYPE OF CONSTRUCTION OR THE ACQUISITION OF RIGHT OF WAY.

SCALE


0 100' 200'

ROUTE 250 (W. BROAD STREET) CORRIDOR IMPROVEMENTS


 







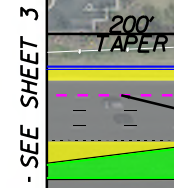



SHEET 4 OF 4

07/29/2020

 MATCHLINE - SEE SHEET 3



LEGEND

| | | | |
|---|--------------------------------|---|---------------------------|
|  | EXISTING PAVEMENT |  | PROPOSED PAVEMENT |
|  | EXISTING PROPERTY LINES |  | PROPOSED CURB AND GUTTER |
|  | PROPOSED GRASS MEDIAN |  | PROPOSED MEDIAN CURB |
|  | PROPOSED CONCRETE ITEMS |  | PROPOSED RIGHT OF WAY |
|  | PROPOSED SIGNAL RECONSTRUCTION |  | PROPOSED ACQUISITION AREA |
|  | EXISTING GRTC STOP |  | BY OTHERS |
| | |  | PROPOSED GRTC STOP |

STARS VDOT

PRELIMINARY

THESE PLANS ARE UNFINISHED AND UNAPPROVED AND ARE NOT TO BE USED FOR ANY TYPE OF CONSTRUCTION OR THE ACQUISITION OF RIGHT OF WAY.

SCALE

