

Project Location



Scale



Legend

	Existing Roadway to be Resurfaced		Proposed Widening and Ramp Realignment
	Proposed Bridge Replacement		Proposed Pavement Demolition
	Stormwater Management Basin		Existing Limited Access
	* Proposed Sound Wall		Existing Right of Way
	Proposed Signal		Existing Right of Way and Limited Access
	Parcel Number		Existing Property Line
	Proposed Limits of Construction - Cut		Proposed Limited Access Line
	Proposed Limits of Construction - Fill		Proposed Right of Way Line
	Proposed Median Barrier		Proposed Right of Way and Limited Access Line
	Proposed Property Acquisition Line		Proposed Permanent Easement
	Proposed Temp. Construction Easement		Proposed Temp. Construction Easement

* Sound barrier wall location is preliminary. Final plan design and noise analysis will determine ultimate size and location


Design Public Hearing Contact Information

Design Public Hearing
Month, Day, 2023
5:00 - 7:00 P.M.
Alternative Date
Month, Day, 2023

Mr. Craig Moore
Project Manager
Virginia Department of Transportation
731 Harrison Ave.
Salem, Va 24153
Comments may also be sent to:
I81-Exit143-150@vdot.virginia.gov

I-81 Widening Mile Marker 144 to Mile Marker 151
Roanoke County/Botetourt County
0081-080-947, P101, R201, C501, B696, B697, B698, B699, B601, B602, B603, B604
LPC 116201
Federal Project Number: NHPP 0812(321)

These plans are unfinished and unapproved and are not to be used for any type of construction or the acquisition of right of way. Additional easements for utility relocations may be required beyond the proposed right-of-way shown on these plans.

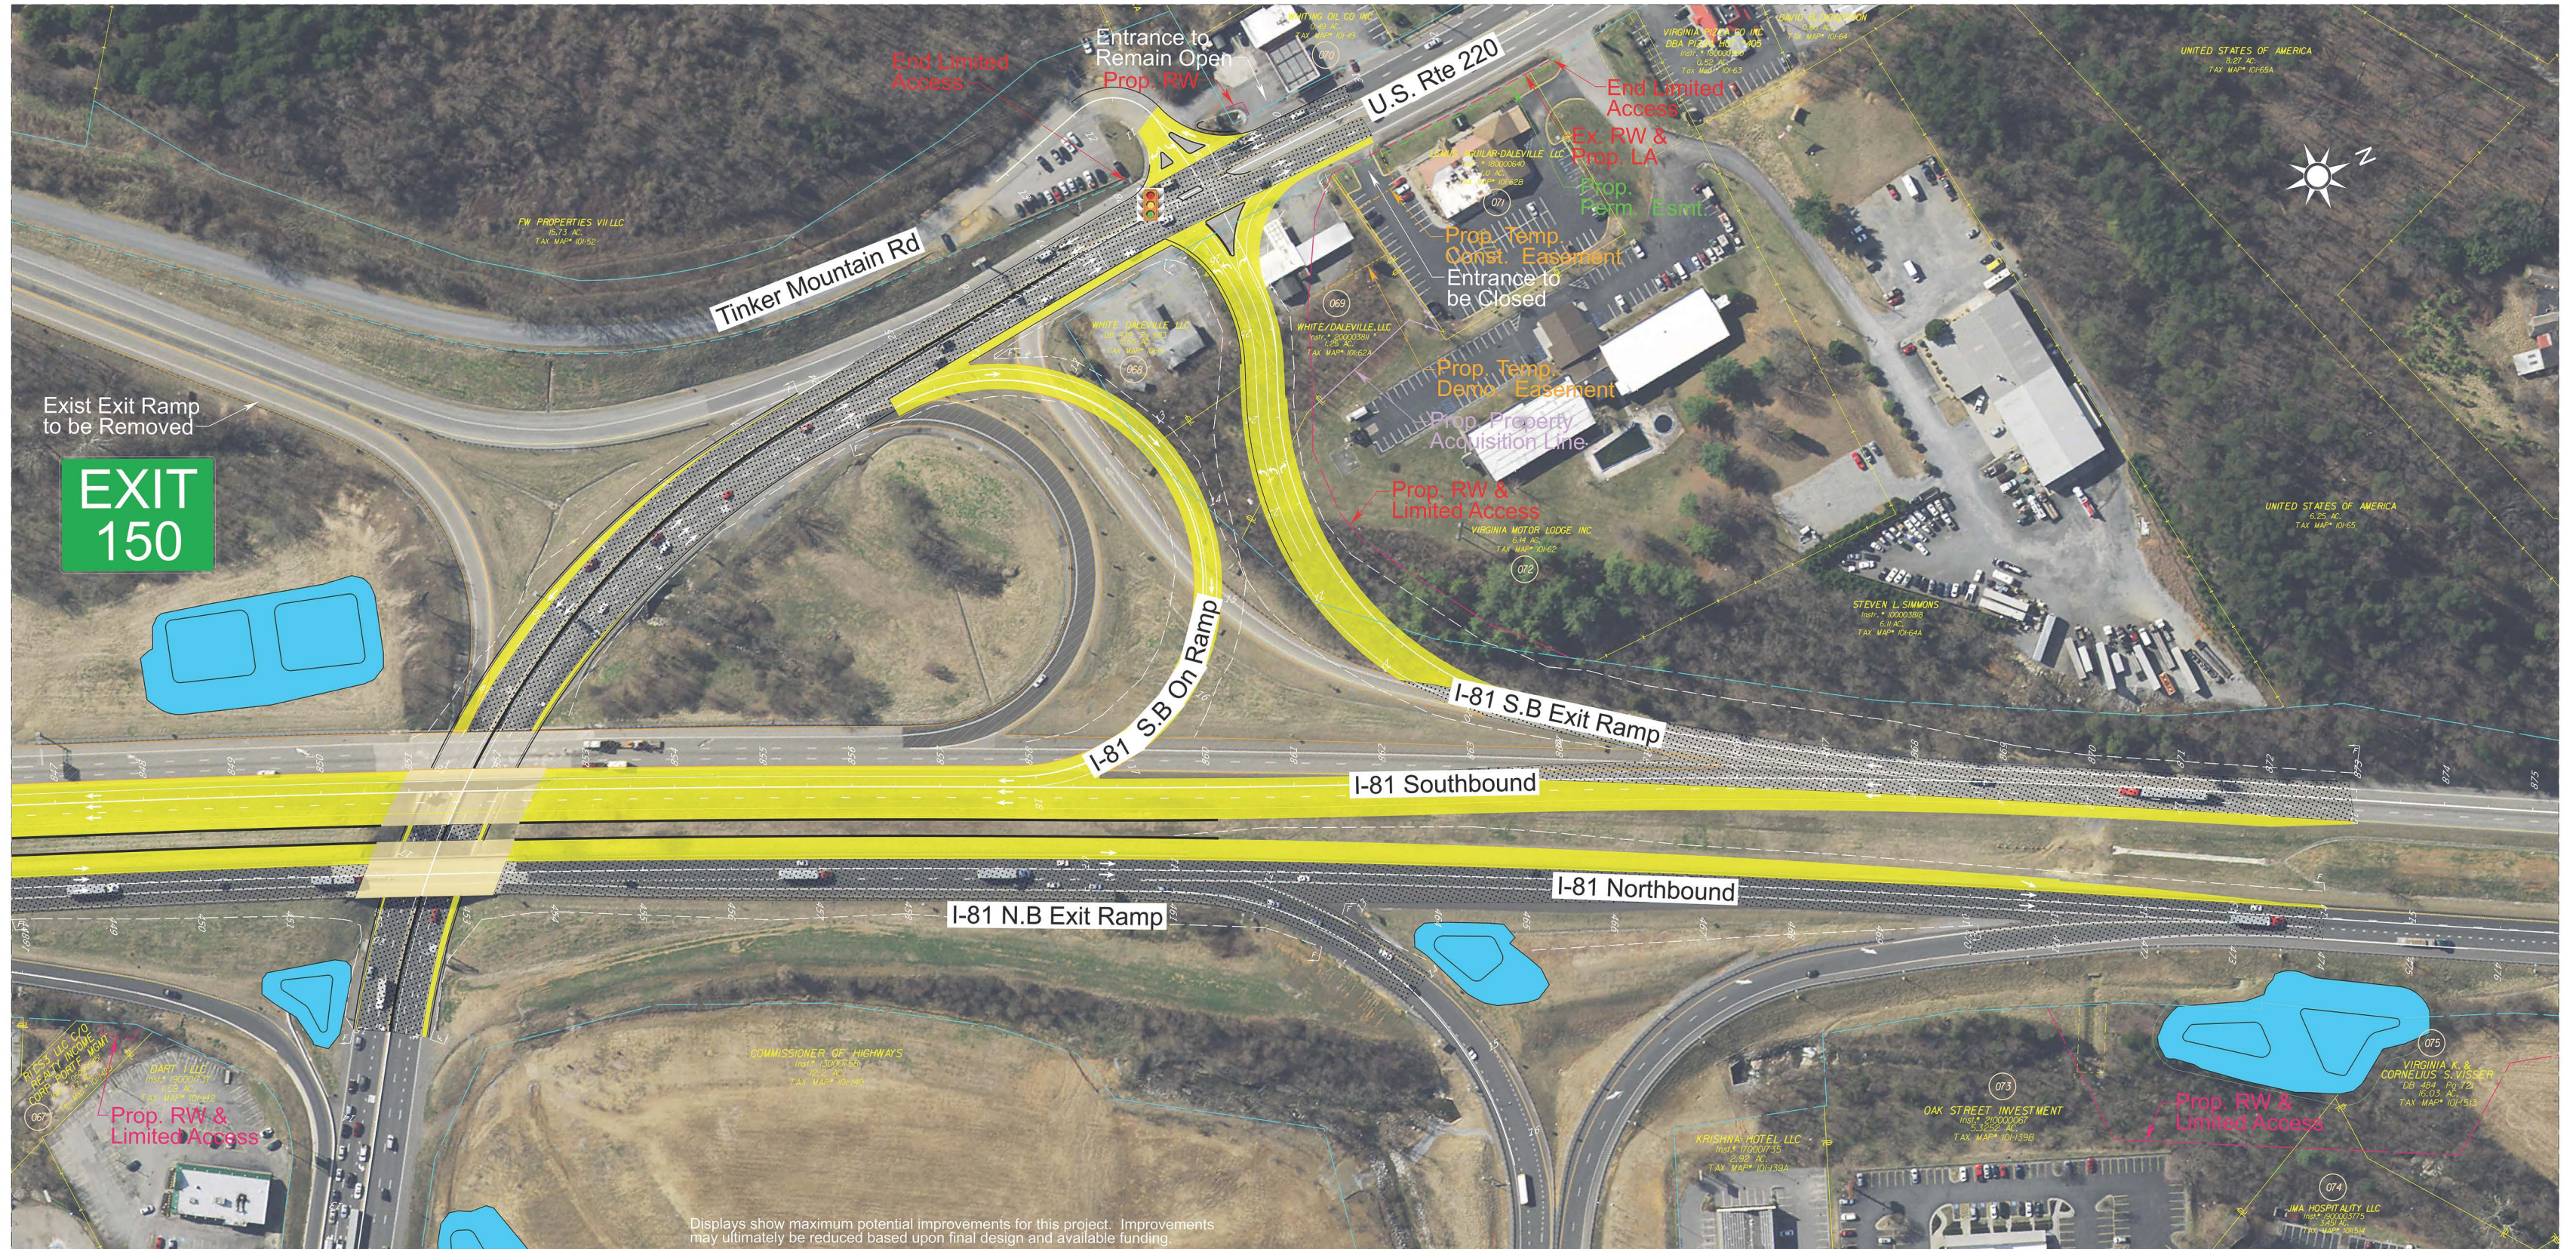

Displays show maximum potential improvements for this project. Improvements may ultimately be reduced based upon final design and available funding.